

Notes:
 1. All dimensions are in metres unless noted otherwise.

KEY:

- Visibility splay (Equine)
- Visibility splay (Pedestrian)
- ⋯ Existing Highway Boundary
- Existing footway
- Existing bridleway
- Proposed bridleway
- Tree to be retained
- Tree to be removed
- 30mph speed limit

CONSULTATION DRAFT

DO NOT SCALE. This drawing is to be read in conjunction with all relevant Architects, Engineers and Specialist Manufacturer's drawings and specifications. If in doubt please consult the Engineer.

Rev	By	Chkd	Apprd	Date	Description



CH2M HILL
 1 The Square Temple Quay Bristol BS1 6DG
 Tel +44 (0)117 910 2580 Fax +44 (0)117 910 2581
 www.ch2m.com



Project **PORTISHEAD BRANCH LINE (METROWEST PHASE 1)**

Drawing **FIGURE 4-12: ROYAL PORTBURY DOCK ROAD EQUESTRIAN UNCONTROLLED CROSSING OVERVIEW**

Drawn by: ETS Date: 03/02/2016


Checked by: ADL Date: 03/02/2016

Approved by: - Date: -

Drawing No. Revision

467470.BQ.04.20-P-530 -

Drawing Scale: As shown

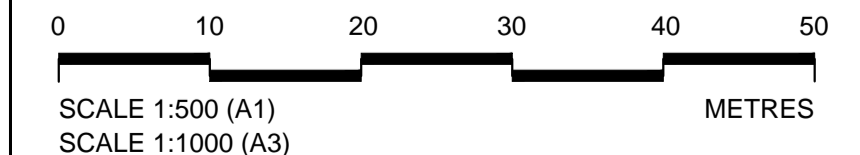

This map is reproduced from Ordnance Survey material by permission of the Controller of Her Majesty's Stationery Office. © Crown copyright. Unauthorised reproduction infringes Crown copyright and may lead to prosecution or civil proceedings. Licence Number: 100023397