


DO NOT SCALE. This drawing is to be read in conjunction with all relevant Architects, Engineers and Specialist Manufacturer's drawings and specifications. If in doubt please consult the Engineer.

Notes:

- 1. All dimensions are in metres unless noted otherwise.

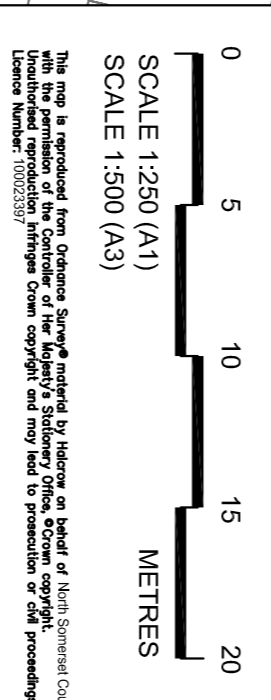

This drawing is intended for the use of the Client and is not to be used for any other purpose. It is the responsibility of the Client to ensure that the drawing is used in accordance with the relevant specifications and standards. The Engineer is not responsible for any errors or omissions in this drawing.

| Rev | By | Chkd | Apprd | Date | Description |
|-----|----|------|-------|------|-------------|
| | | | | | |



CH2M HILL
 1 The Square, Temple Quay, Bristol BS1 1QQ
 T: +44 (0)117 910 2850 F: +44 (0)117 910 2881
 www.ch2m.com



Project
PORTSHEAD BRANCH LINE
 (METROWEST PHASE 1)

Figure 4-15:
PILL TUNNEL ACCESS
 SHEET 3 OF 5

| | |
|-----------------|------------------|
| Drawn by: ADS | Date: 10/11/2015 |
| Checked by: AL | Date: 12/11/2015 |
| Approved by: AL | Date: 12/11/2015 |
| Drawn by: | Revision: |

467470.BQ.04.20-P-222

Drawing Scale: 1:250 @A1

CONSULTATION DRAFT